



LINDEN CASITAS Project

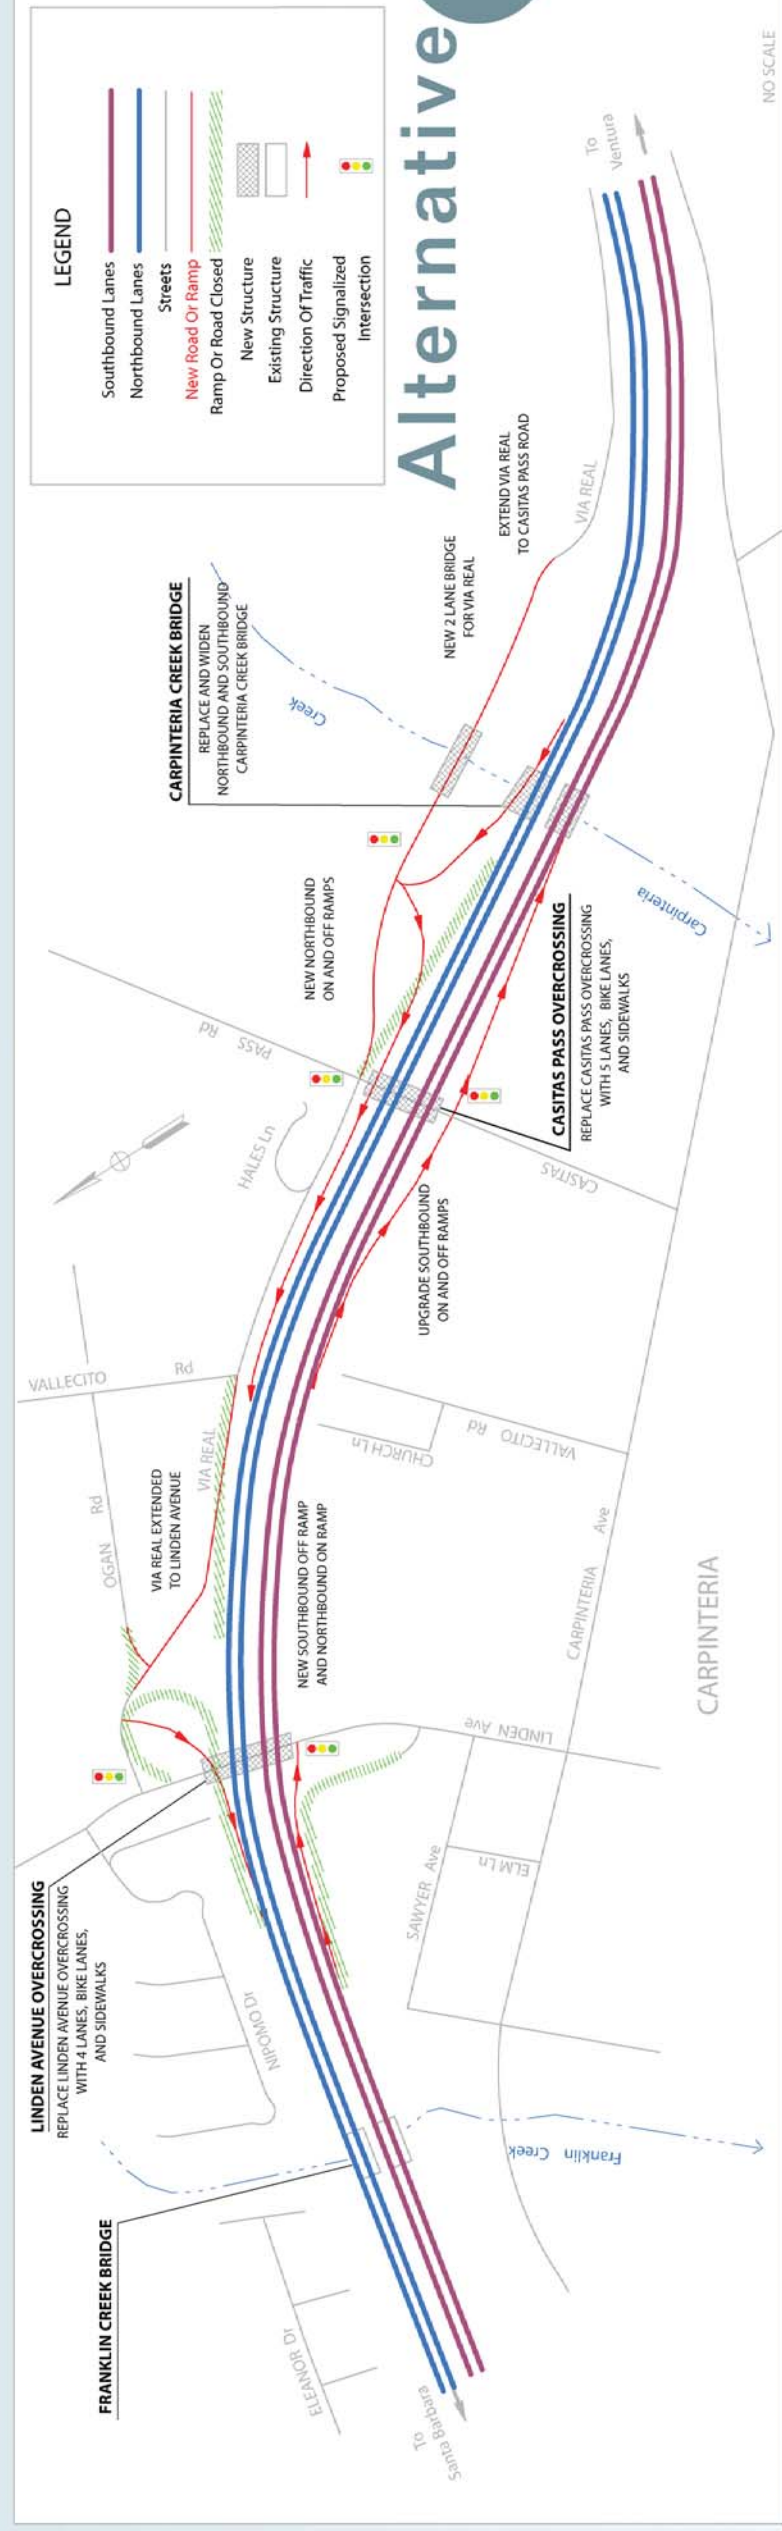

LINDEN CASITAS

Interchanges Project

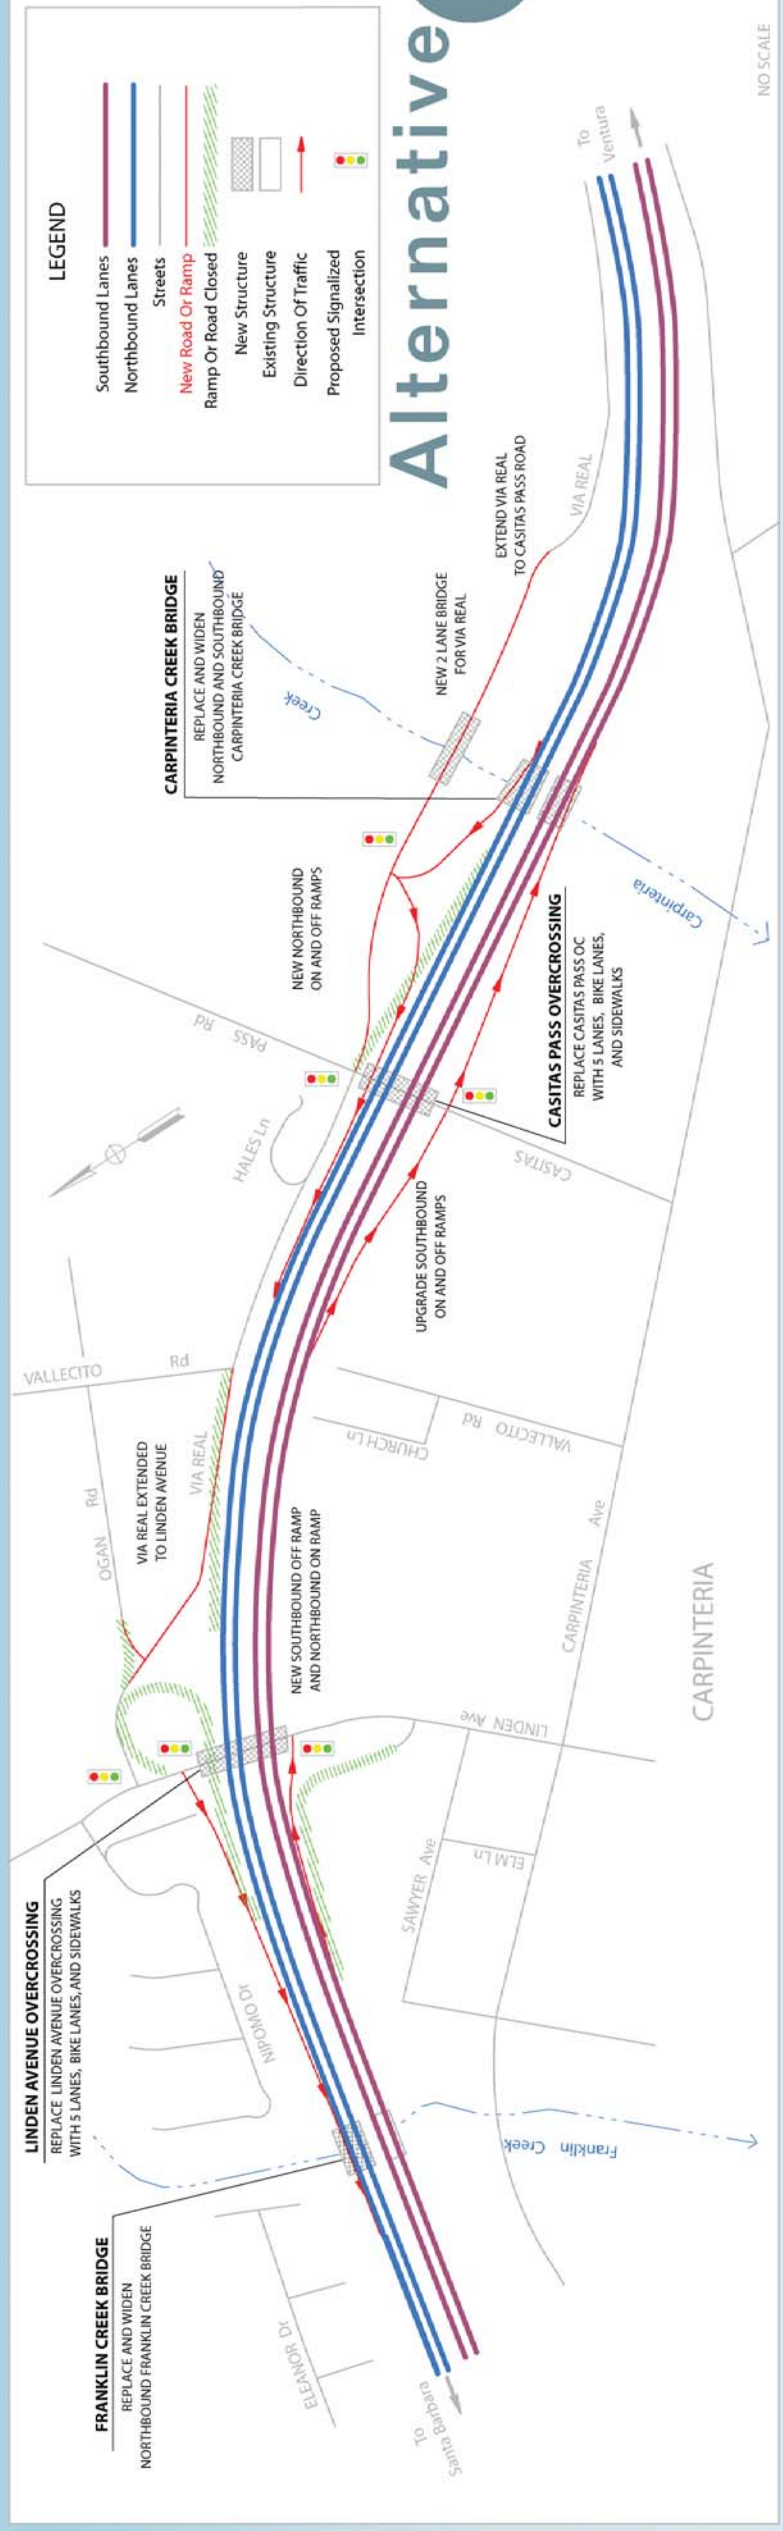